


EXIT



ENTRY

DRESSING ROOM/STORAGE

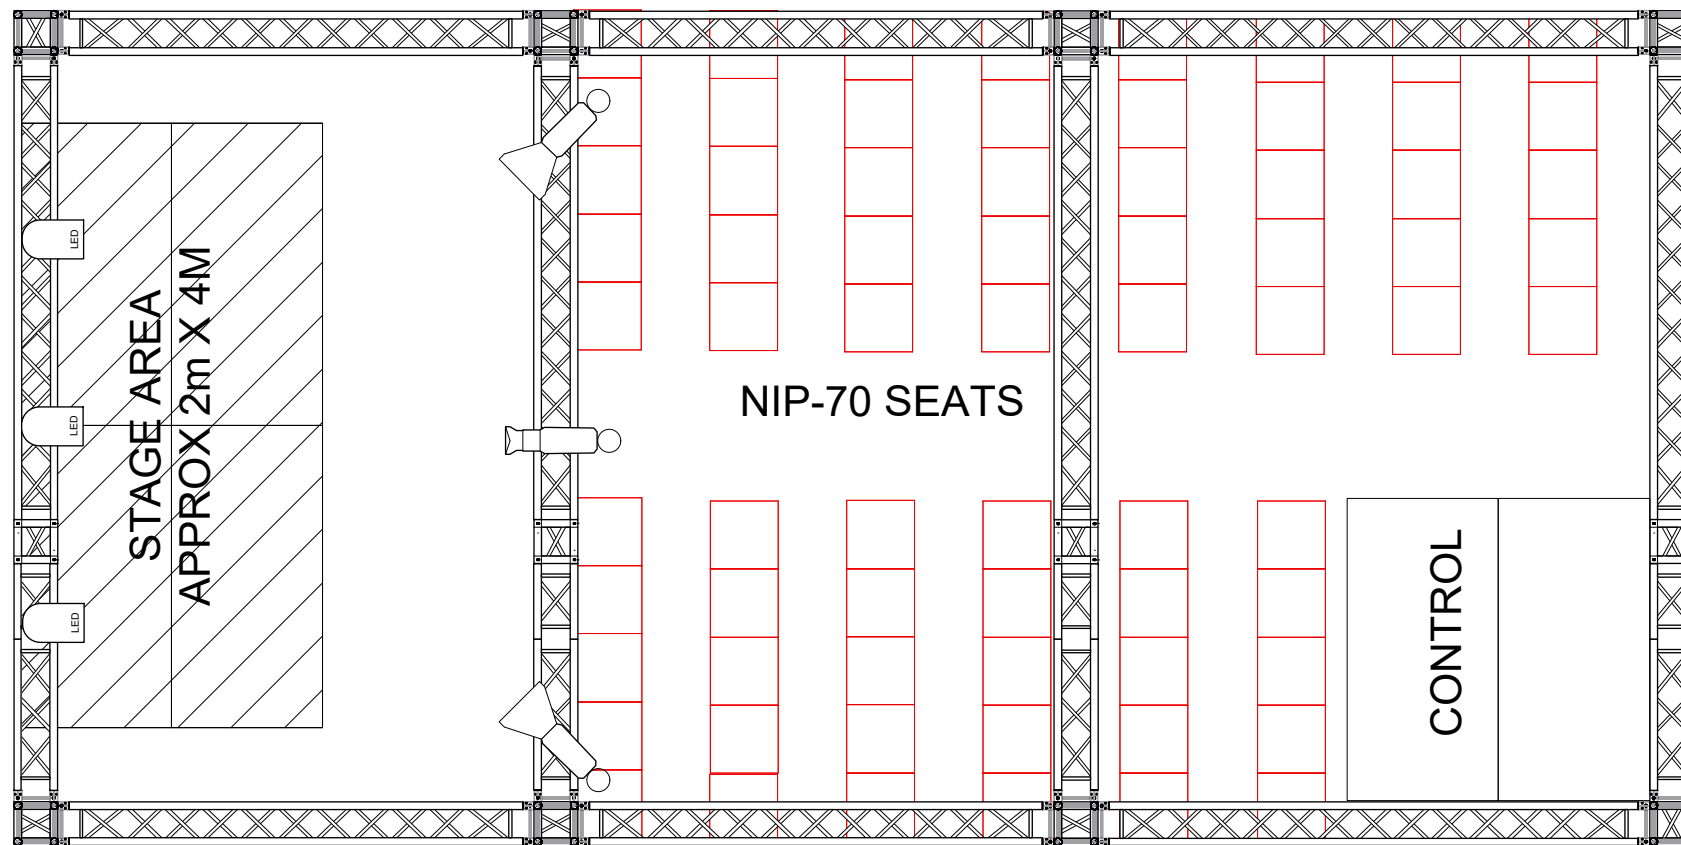

NIP

VENUE PLAN

1:50@A3

MR

28/12/2019

PATTER HOOSE