

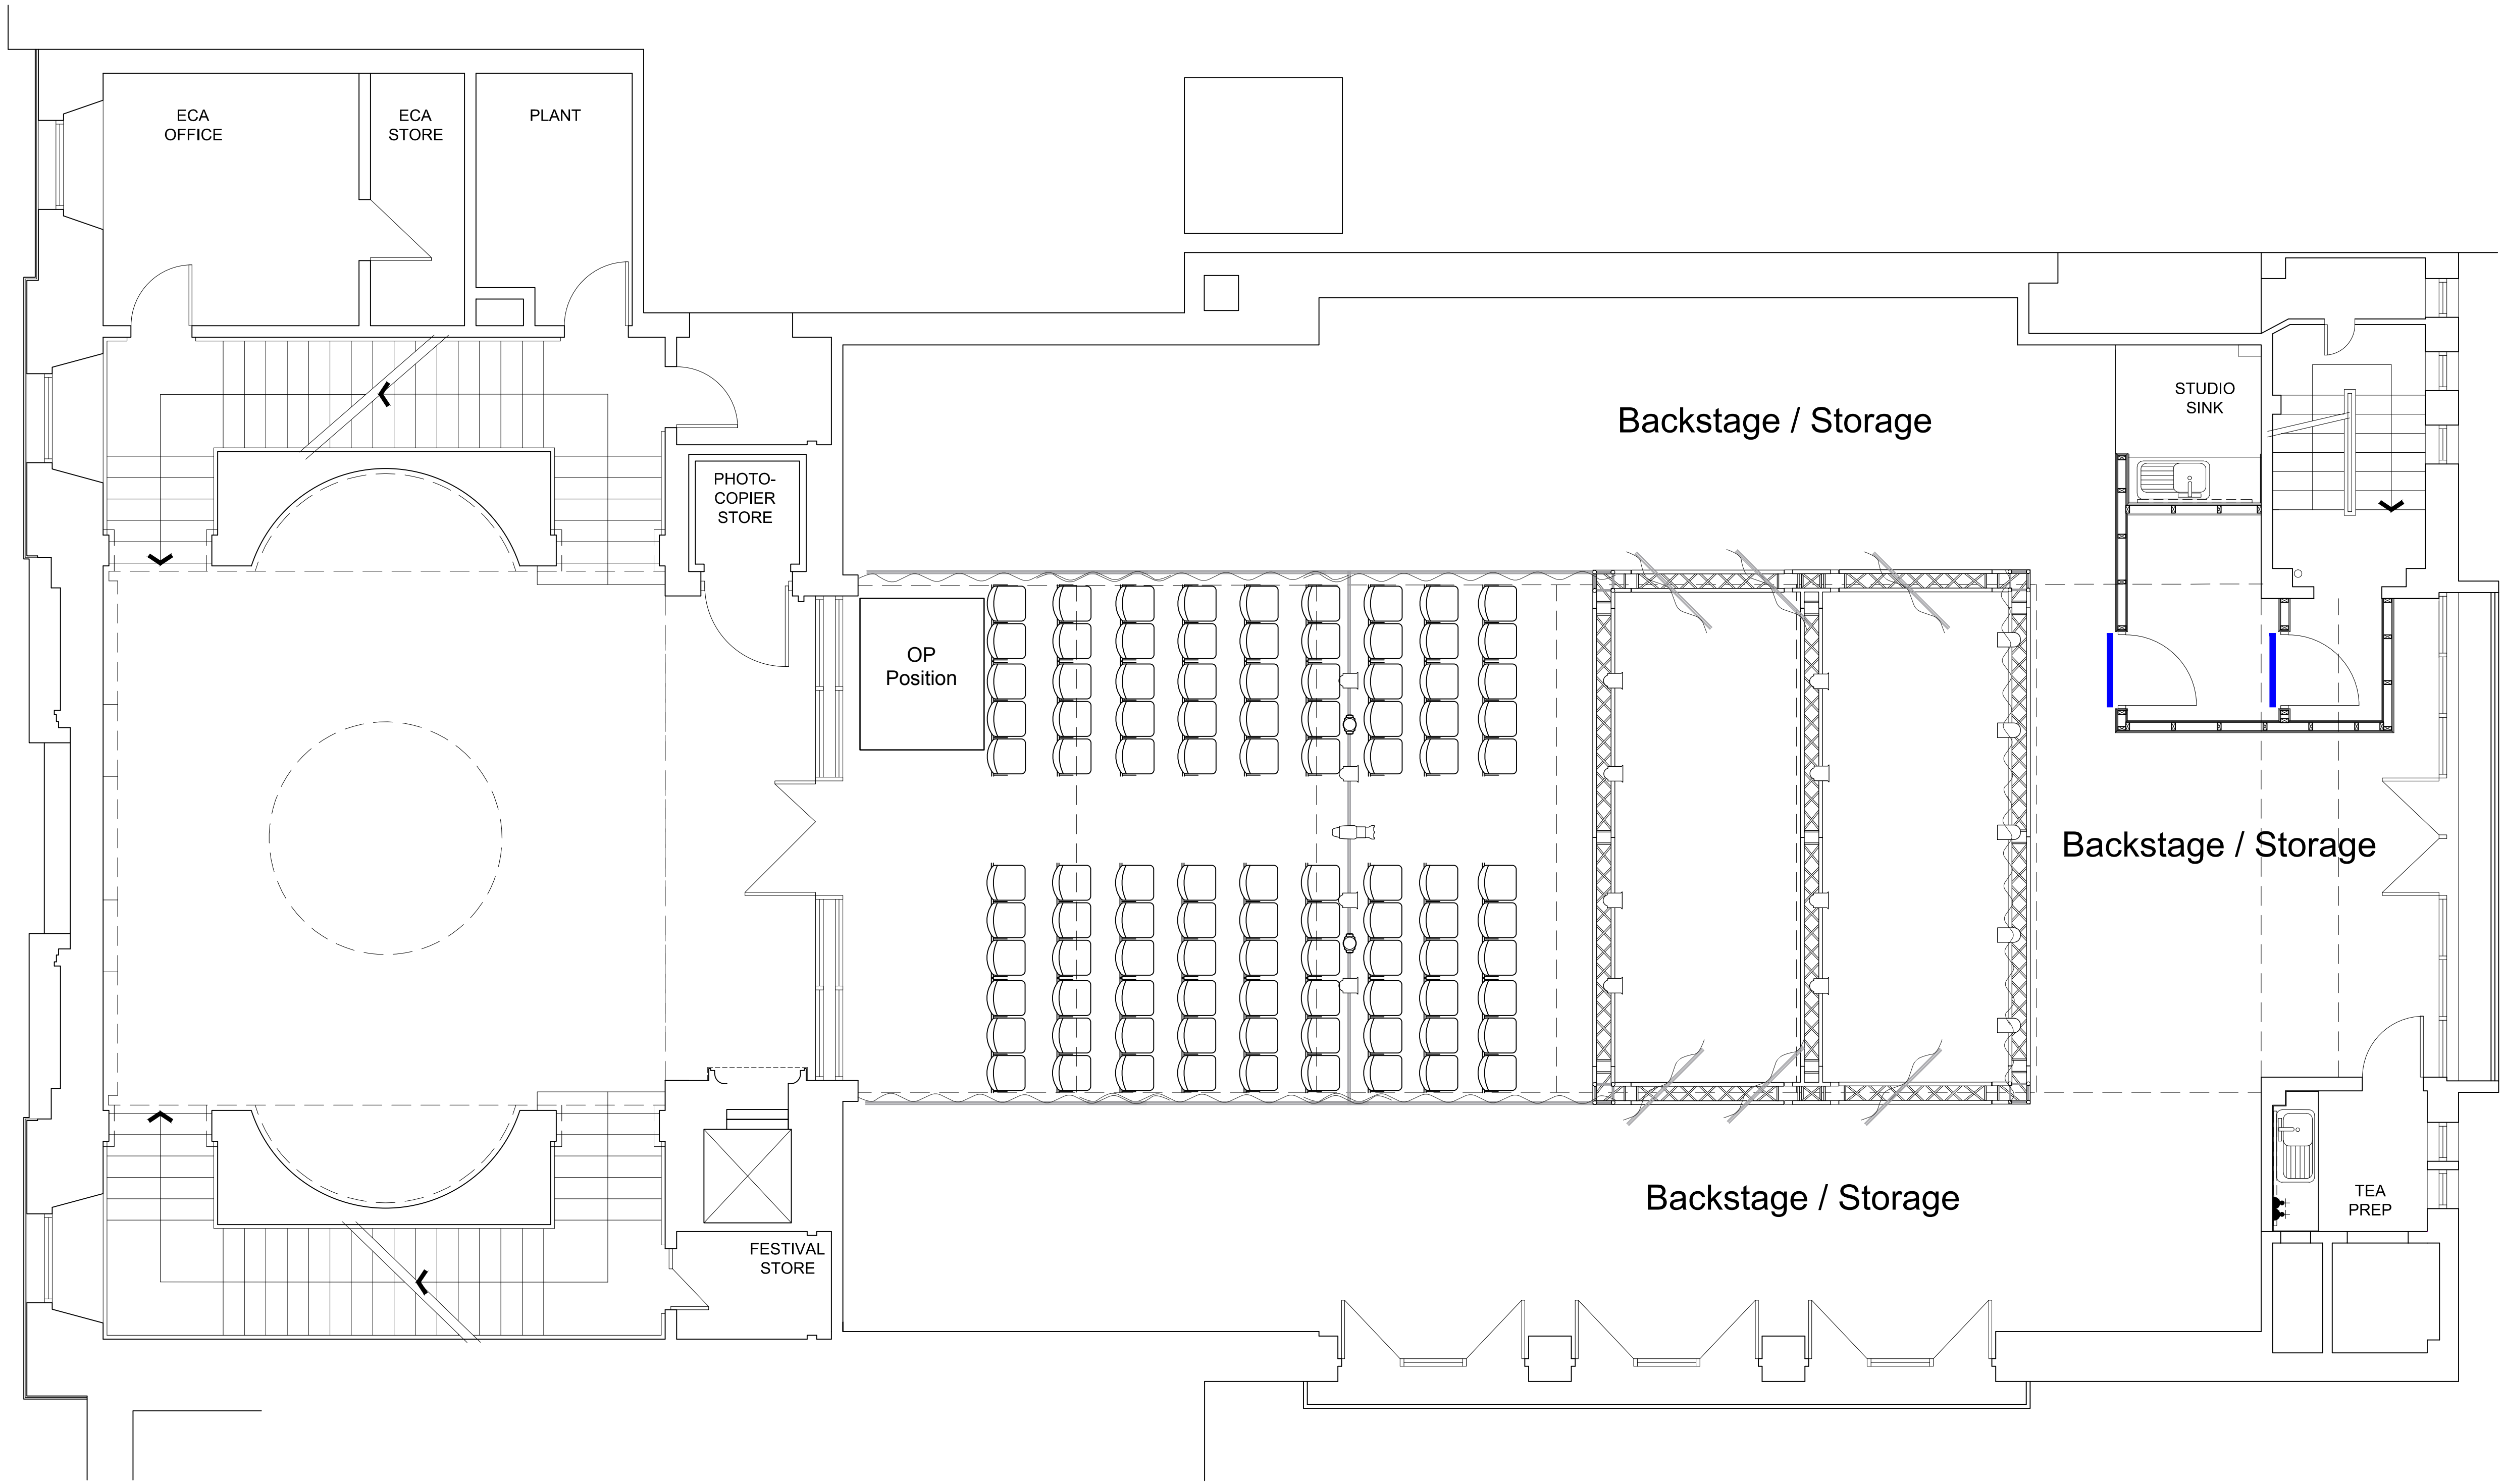
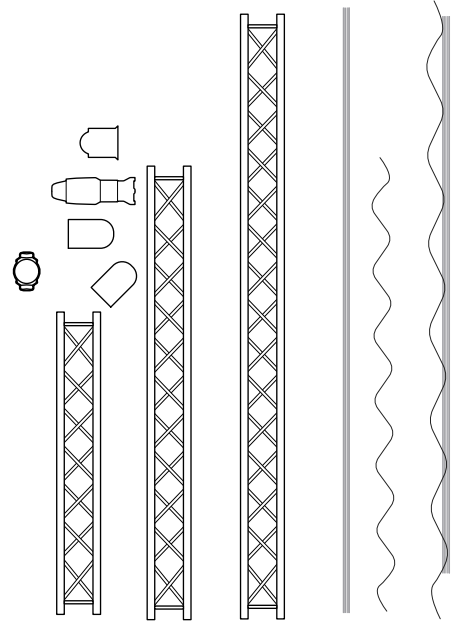


KEY

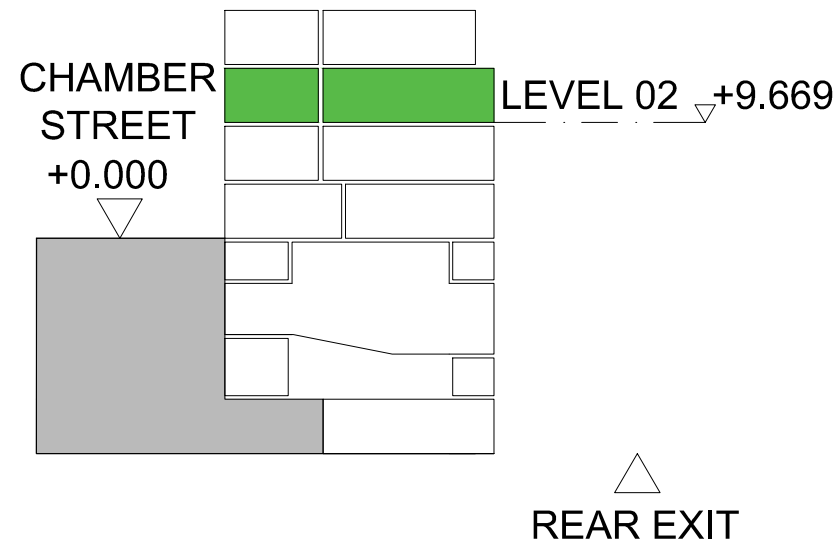

ISSUE
FIRST ISSUE

DATE: CHECKED
03.09.21 BR LR

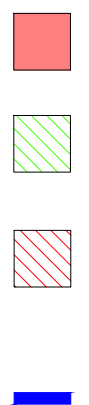

THE UNIVERSITY OF
EDINBURGH

ADAM HOUSE

SECOND FLOOR LEVEL 02
TEMPORARY OCCUPANCY
FLOOR PLAN AS PROPOSED

1:50 @ A1, 1:100 @A3

CONSTRUCTION
1836-A(00)2156 REV -

